



SIGN DETAIL

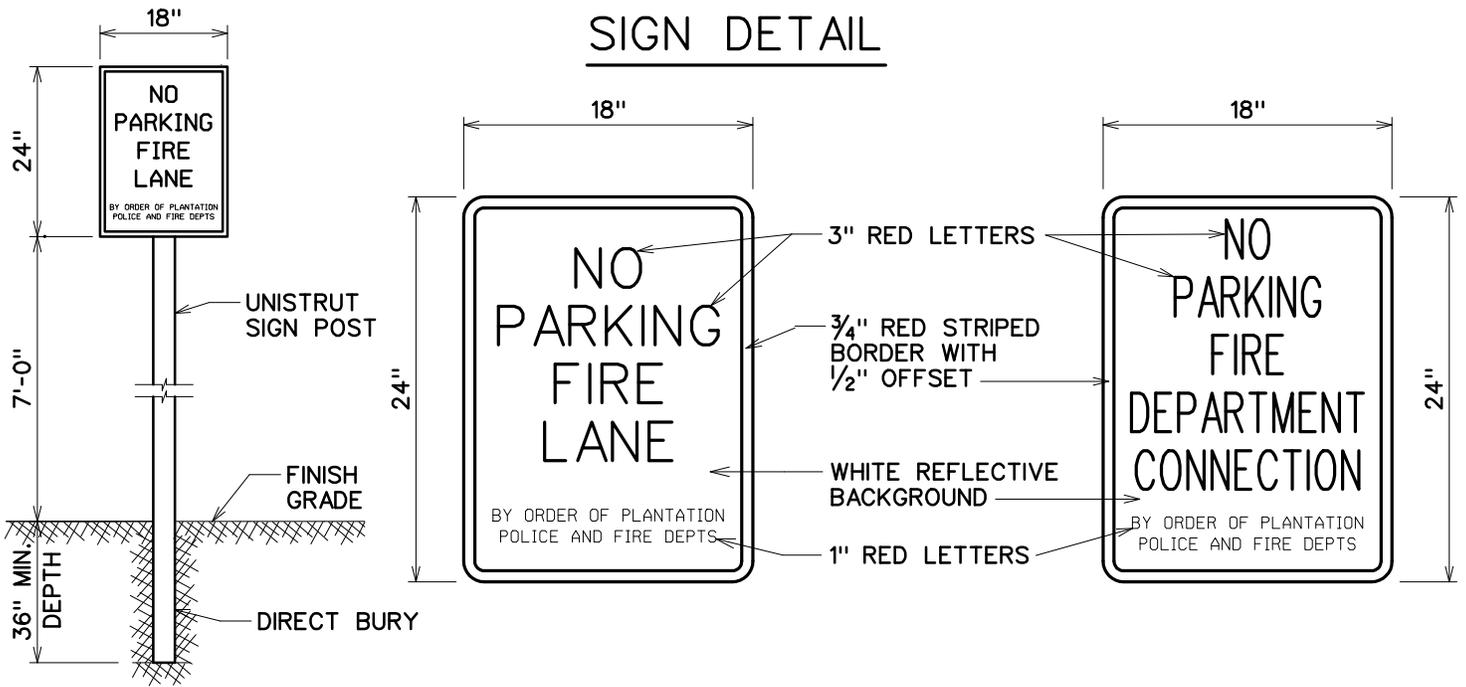


TYPE I FIRELANE

TO BE USED WHERE THE DRIVE AISLE IS 27 FEET OR MORE IN WIDTH

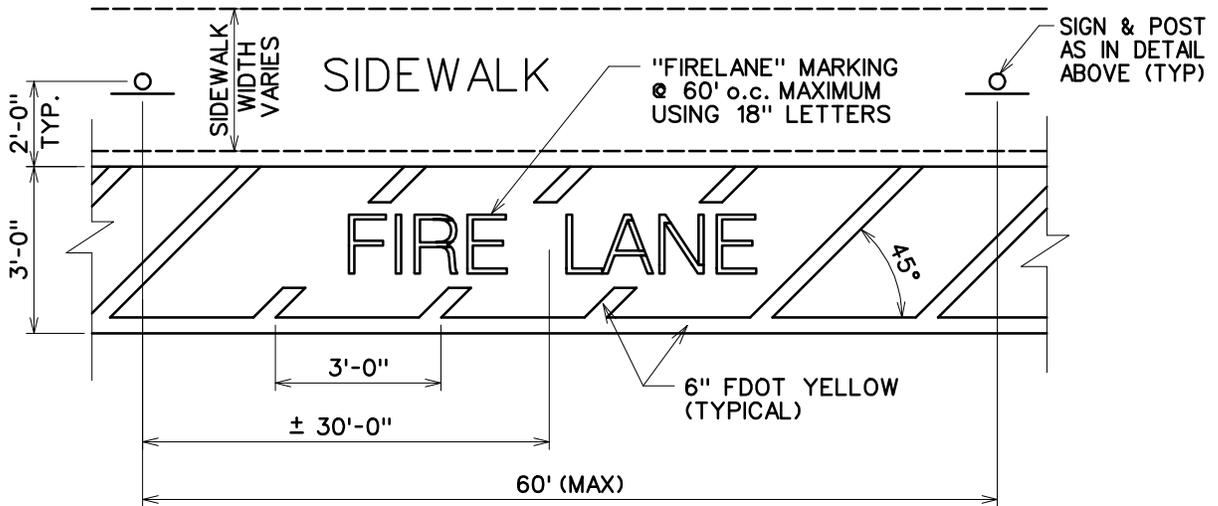

TYPE II FIRELANE

TO BE USED WHERE THE DRIVE AISLE IS RESTRICTED TO 24 FEET OR LESS IN WIDTH

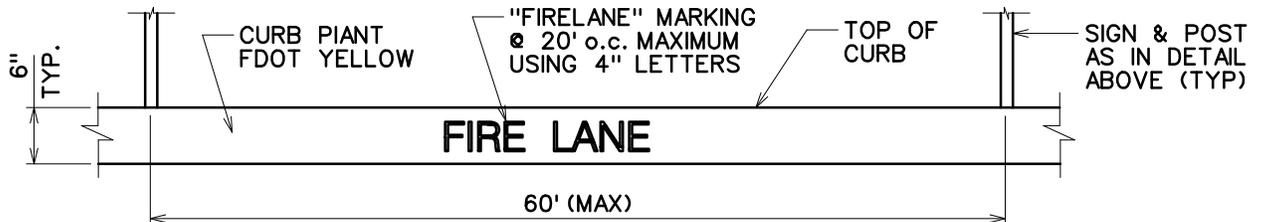

CITY OF PLANTATION
ENGINEERING STANDARDS
PLANTATION, FLORIDA

SCALE:
N.T.S.
REVISED:

FIRE LANE
SIGNING & MARKING
STANDARD