



**TYPE I FIRELANE**  
 TO BE USED WHERE THE DRIVE AISLE IS 28 FEET OR MORE IN WIDTH

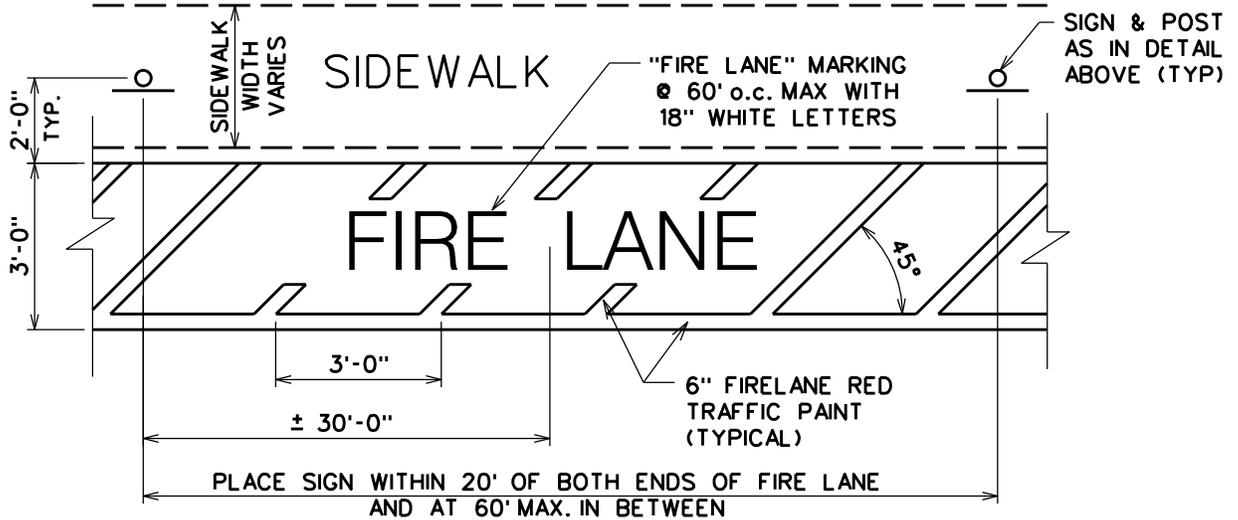

**TYPE II FIRELANE**  
 TO BE USED WHERE THE DRIVE AISLE IS RESTRICTED TO 25 FEET OR LESS IN WIDTH

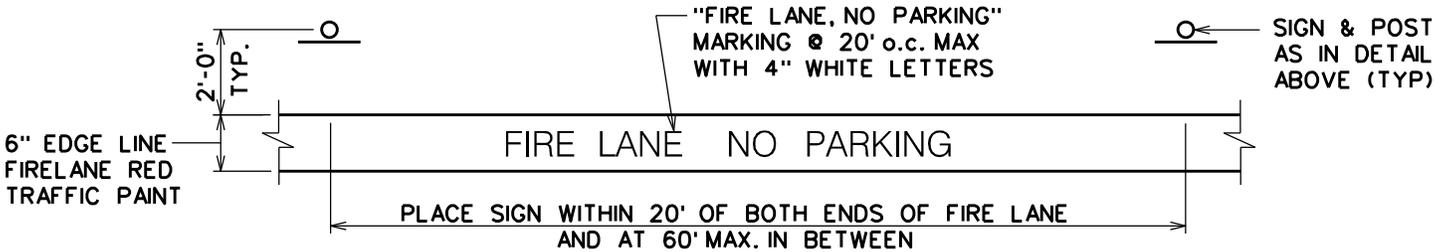

CITY OF PLANTATION  
 ENGINEERING STANDARDS  
 PLANTATION, FLORIDA

SCALE:  
 N.T.S.  
 REVISED:  
 03-27-18

FIRE LANE  
 SIGNING & MARKING  
 STANDARD