


EXAMPLE: ROOT BARRIERS & TREE PROTECTION FOR DRIVEWAYS

PLAT OF SURVEY

LANDSCAPE INSTRUCTIONS FOR PREPARING DRIVEWAY PLAN DRAWING

- Maintain 5' tree/palm trunk setback from new or expanded driveways
- Trees and palms within 15' of driveway and apron require Tree Protection fence around them AND Root Barrier along edge of driveway and/or apron
- Pinpoint tree/palm locations with label (see example below)
- Upload "Tree Protection Fence Detail" (available at plantation.org)
- Upload "Root Barrier Detail" (available at plantation.org)
- Condition of Approval: Arborist shall Supervise and/or perform Root pruning

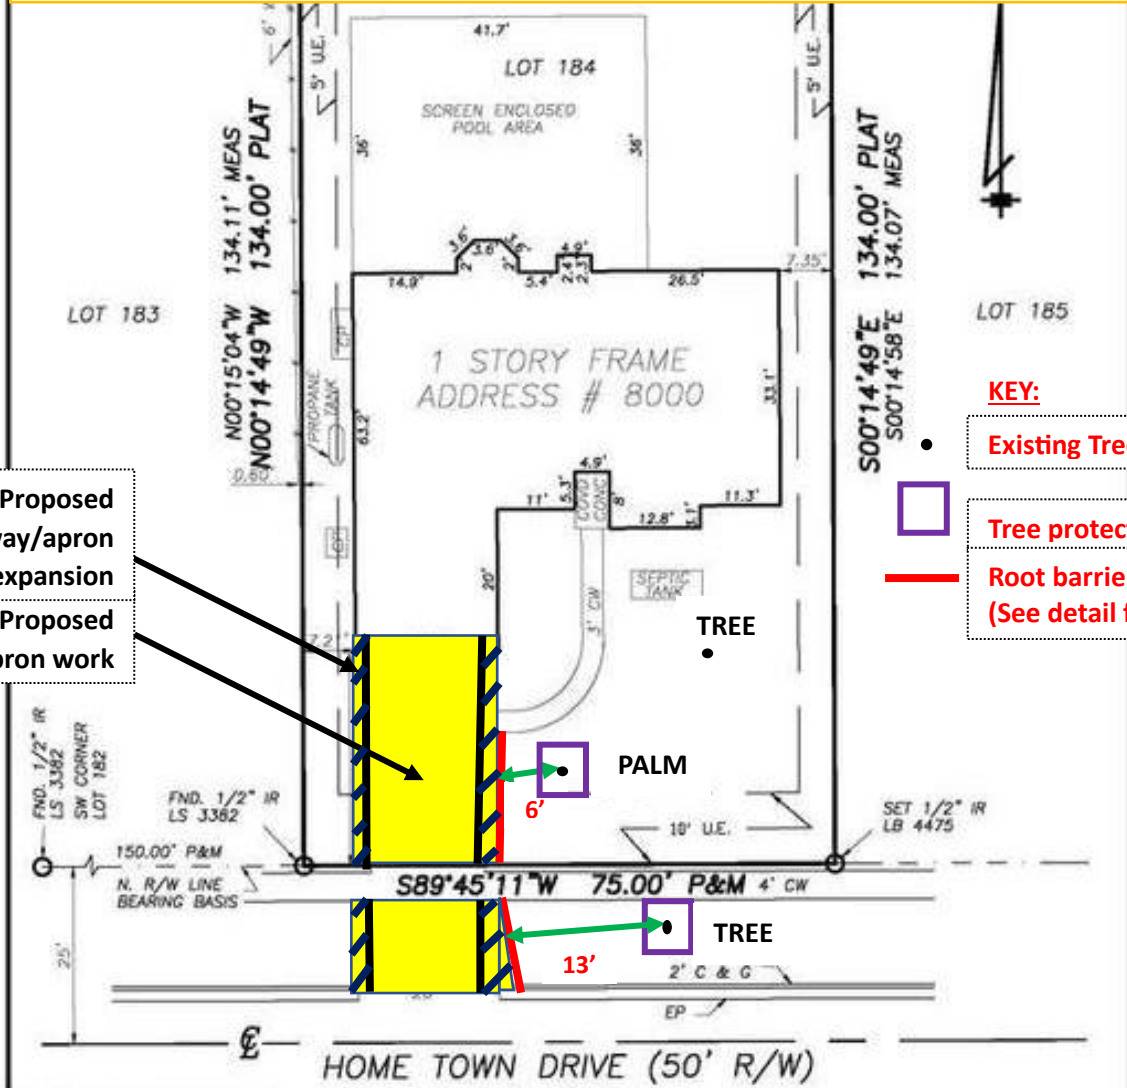

Proposed driveway/apron expansion
Proposed driveway/apron work

KEY:
 ● Existing Tree or Palm
 □ Tree protection fence
 — Root barrier: (See detail for specs)

JOB # 19090009 C/S: OCA-191101184 FIELD DATE: 11/25/09 SCALE: 1" = 20' DRAWN BY: JB/FAR	BOUNDARY SURVEY CERTIFIED TO: BILL GUARD; BANK & BANK, N.A.; RR TITLE COMPANY	REVISIONS
---	---	-----------

ACCURIGHT SURVEYS
 of Orlando Inc., LB 4475
 2012 E. Robinson St.
 Orlando, Florida 32803
 PHONE (407) 894-6314 FAX (407) 897-3777

- NOTES:**
1. BEARING STRUCTURE IS ASSUMED AND BASED ON THE MONUMENTED NORTH R/W LINE OF HOME TOWN DR. DRIVE BEING S89°45'11"W.
 2. THIS BUILDING/LOT IS NOT IN A FLOOD PRONE AREA, ZONE X, BASED ON FLOOD INSURANCE RATE MAP, NO. 1208500240F, COMMUNITY NO. 120179, ORANGE COUNTY, FLORIDA.
 3. THIS SURVEY REFLECTS ONLY MATTERS OF RECORD AS PROVIDED BY CLIENT.
 4. UNDERGROUND IMPROVEMENTS HAVE NOT BEEN LOCATED.
 5. BUILDING TIES SHOWN ON THIS SURVEY SHOULD NOT BE USED TO RECONSTRUCT PROPERTY LINES.

LEGEND

E - CENTERLINE CBW - CONCRETE BLOCK WALL CC - COVERED CONCRETE CLF - CHAIN LINK FENCE CW - CONCRETE CURBMENT CONC - CONCRETE COVD - COVERED CP - CONCRETE PAD DC - DRIVEWAY A - CENTRAL ANGLE D&M - DISCORDED & MEASURED DE - DRAINAGE EASEMENT DESC - DESCRIPTION DW - DRIVEWAY E - EASEMENT EP - FINISHED FLOOR ELEVATION FRM - FLOOD INSURANCE RATE MAP FND - FOUND IP - IRON PIPE IR - IRON ROD L - ARC LENGTH LB - LICENSED BUSINESS	LSA - LANDSCAPE AREA MEAS - MEASURED MS - METAL SHED N&D - NAIL & DISK O/W - OVERHEAD WIRE ORB - OFFICIAL RECORDS BOOK P&M - PLAT & MEASURED PB - PLAT BOOK PC - POINT OF CURVATURE PG - PAGE POB - POINT OF BEGINNING POC - POINT OF COMMENCEMENT PSM - PROFESSIONAL SURVEYOR AND MAPPER R - ROCKS R/W - RIGHT OF WAY TYP - TYPICAL UE - UTILITY EASEMENT UP - UTILITY POLE WF - WOOD FENCE WS - WOOD SHED # - NUMBER
--	--

NOT VALID WITHOUT THE SIGNATURE AND THE ORIGINAL RASER